



This plan and elevations are the property of the architect and should be used or reproduced without written consent. The contractor shall verify and be responsible for all dimensions and conditions from the drawings and conditions shown on the drawings. The drawings refer only to the project named below.

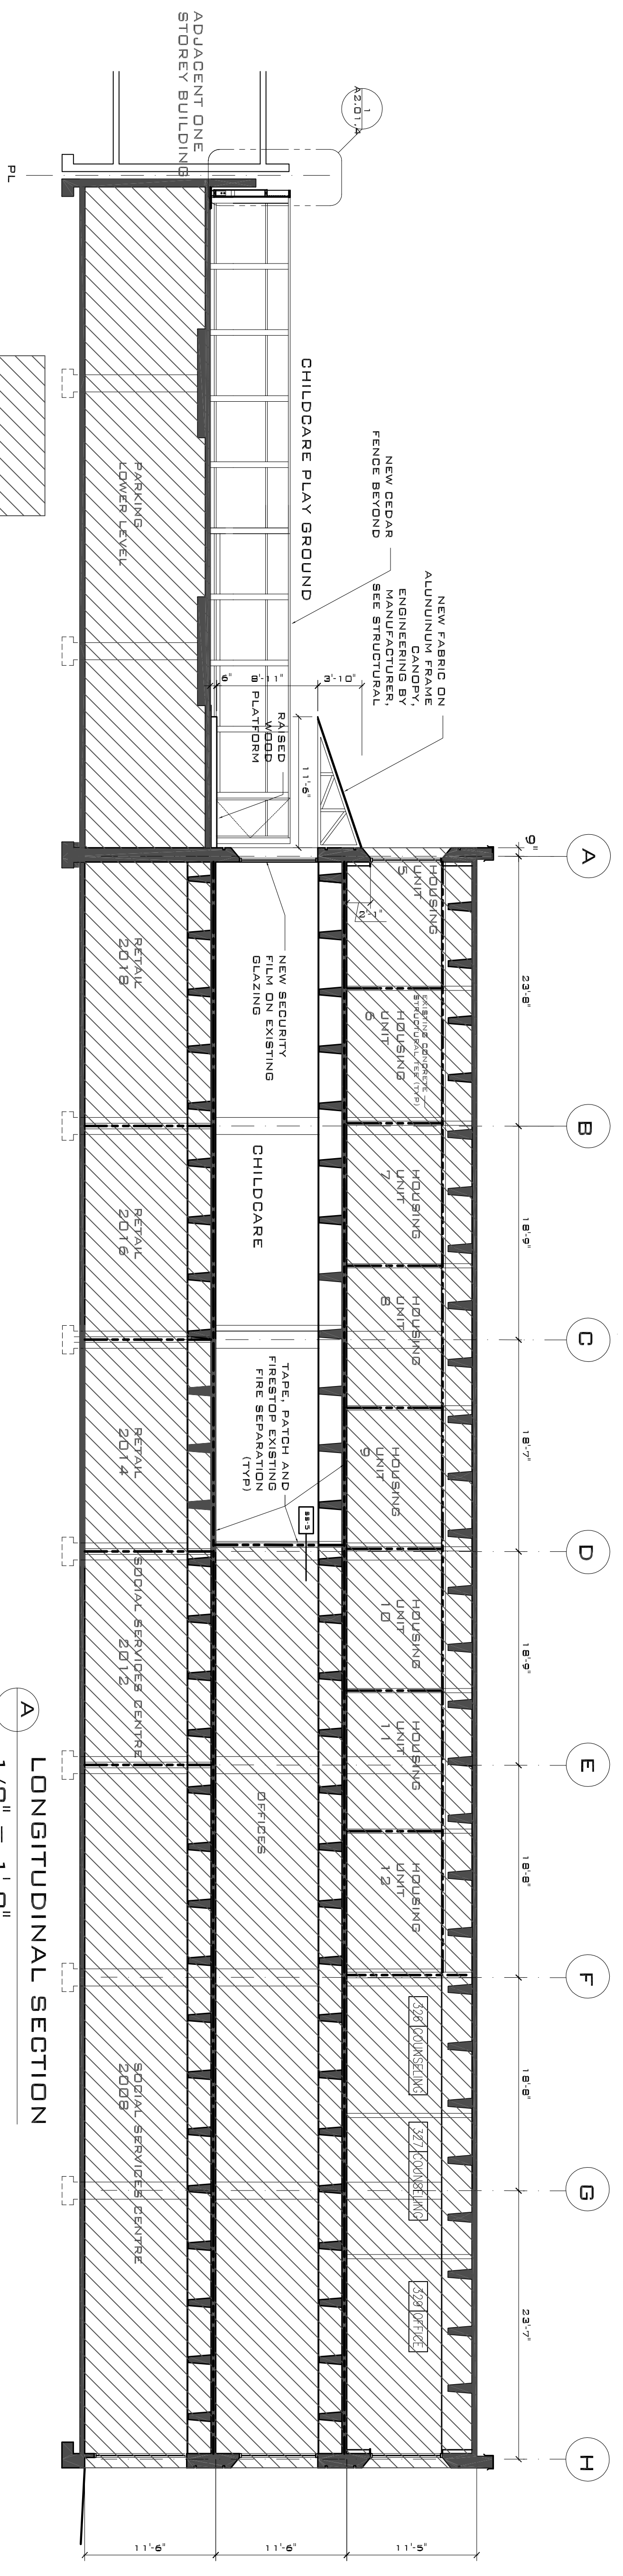

A
LONGITUDINAL SECTION
1/8" = 1'-0"

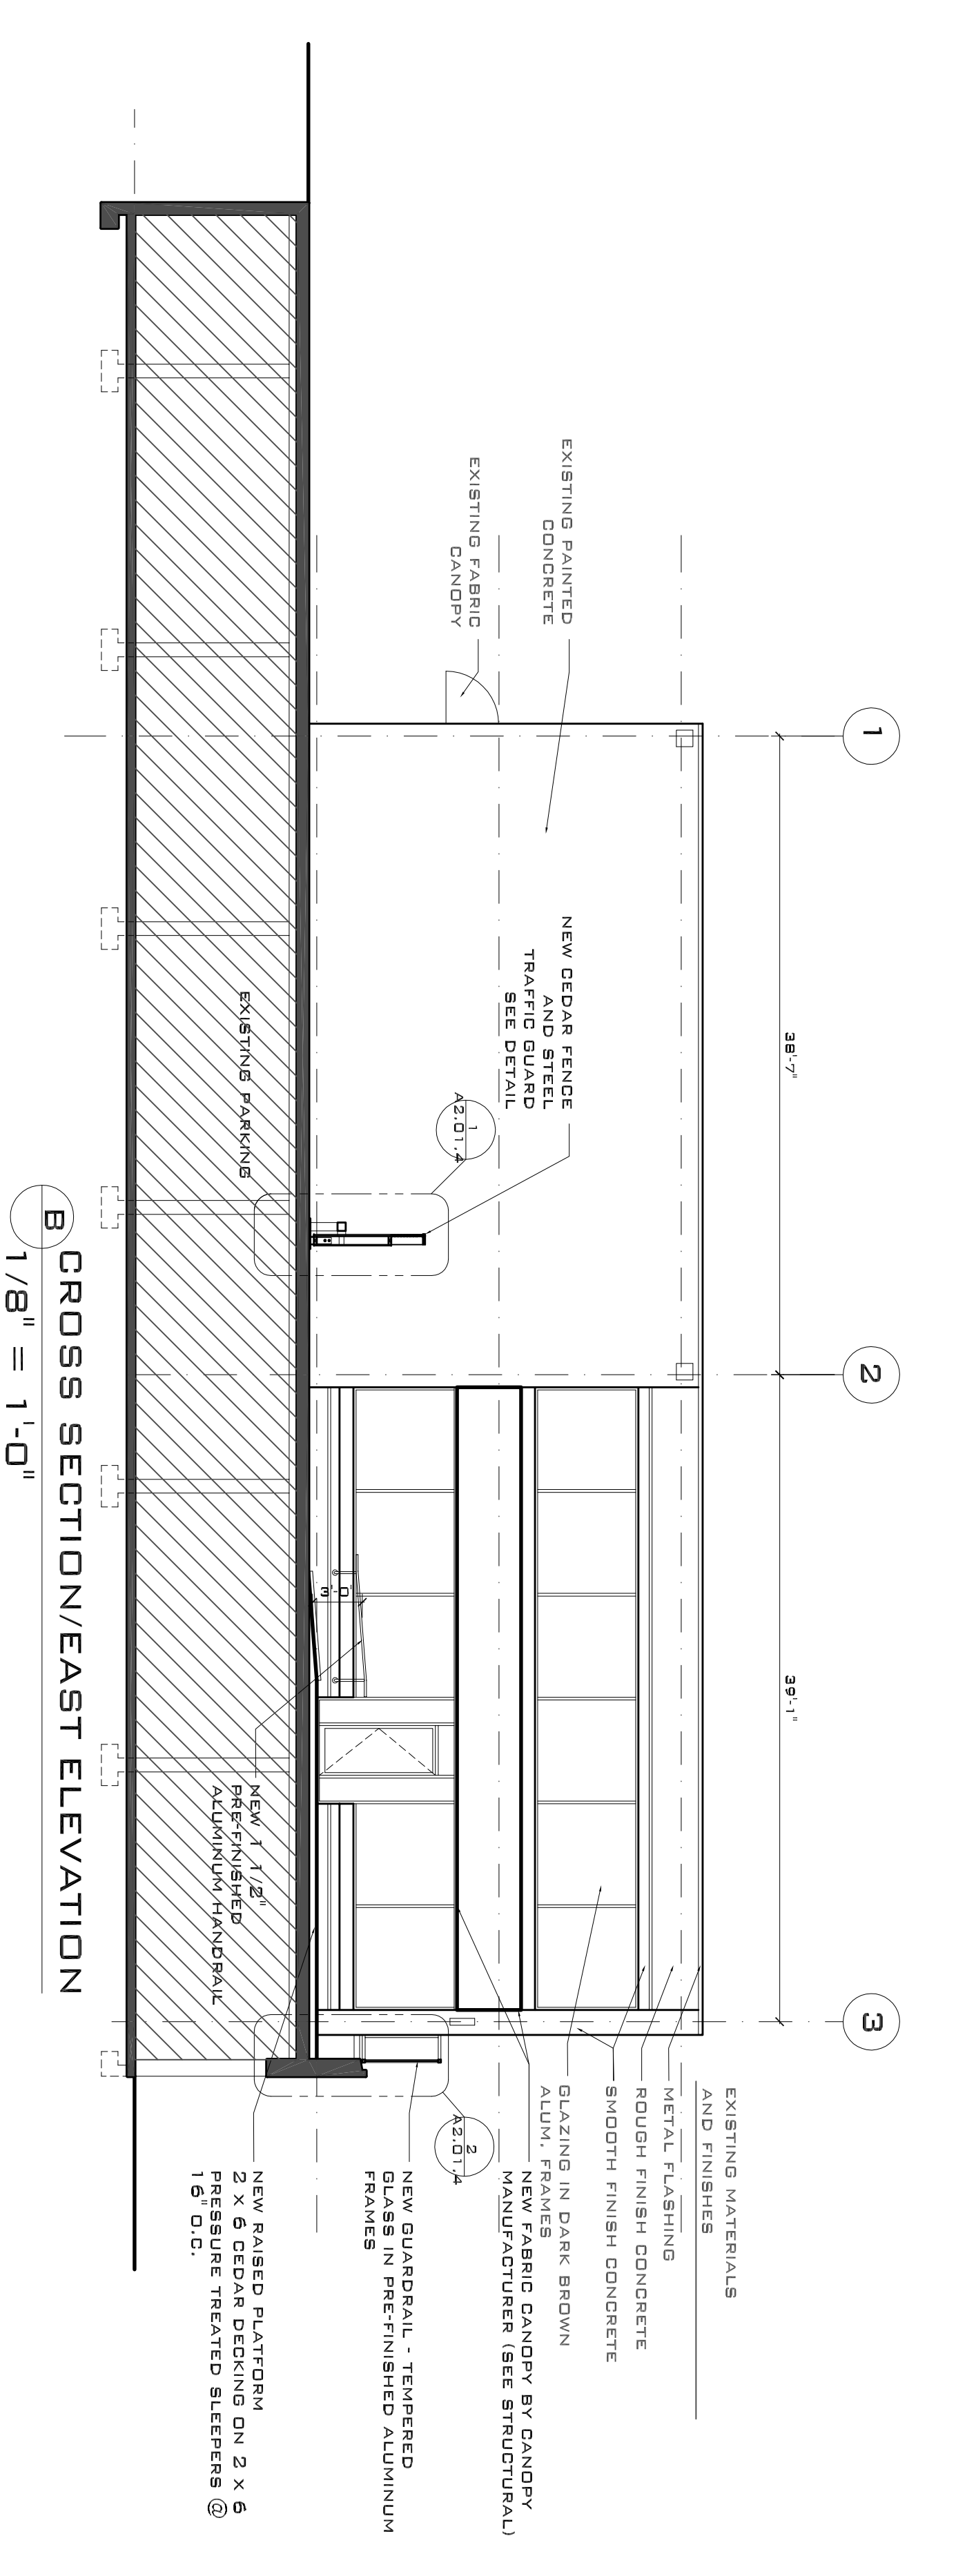

B
CROSS SECTION/EAST ELEVATION
1/8" = 1'-0"

date	designer
OCT-2008	
scale	DMS
Project No.	0701
Digital File No.	

AMU: Architects
 PETER WATT SMITH MABC
 MARNE TRANK MABC
 2288 WEST 37 AVENUE
 VANCOUVER BC V6M 1P1
 TEL 604 677 4222
 FAX 604 677 2861
 WWW.AMUARCHITECTS.COM

Project Name
Lanina White Children's Centre
 2910 DUNDAS ST. C.
 VANCOUVER, B.C.

Drawing Title
SECTION ELEVATION DETAILS
 Drawing No. **A201.3** Section No. **01**