




This plan and design are the work of AMU Architects and are to be used only for the project named herein. No part of this drawing may be reproduced without written consent. The contractor shall be responsible for all dimensions and conditions on the job. This office shall be advised of any changes to the drawings and conditions of the drawings. Please stamp this copy to be project named below.

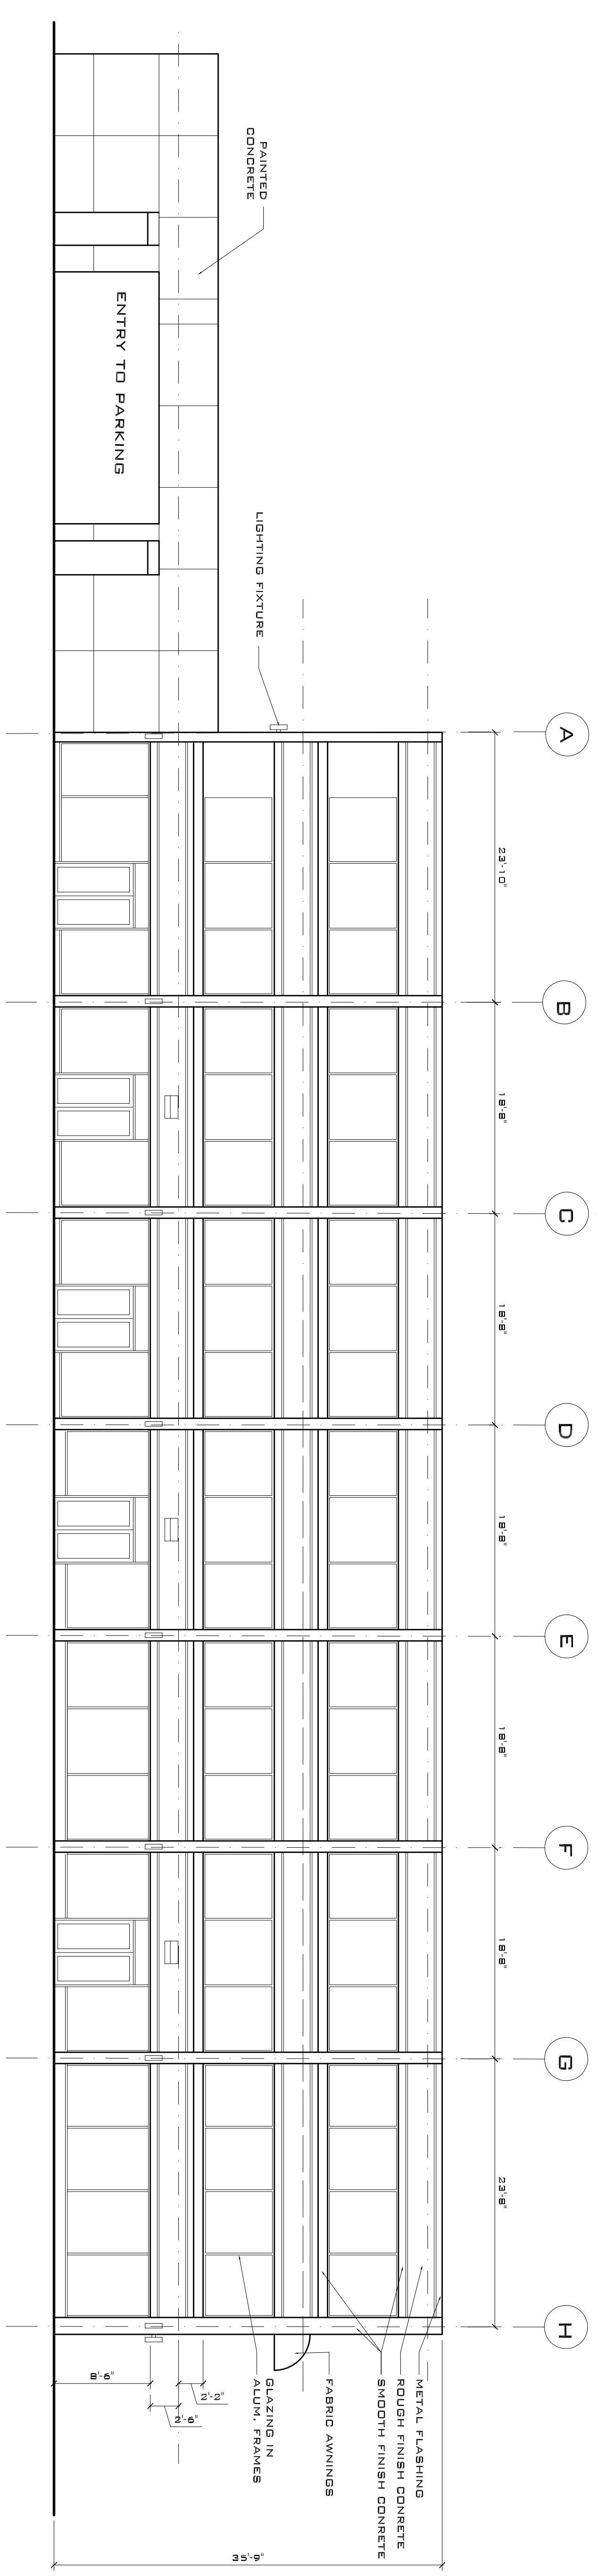

1 NORTH ELEVATION (EXISTING)

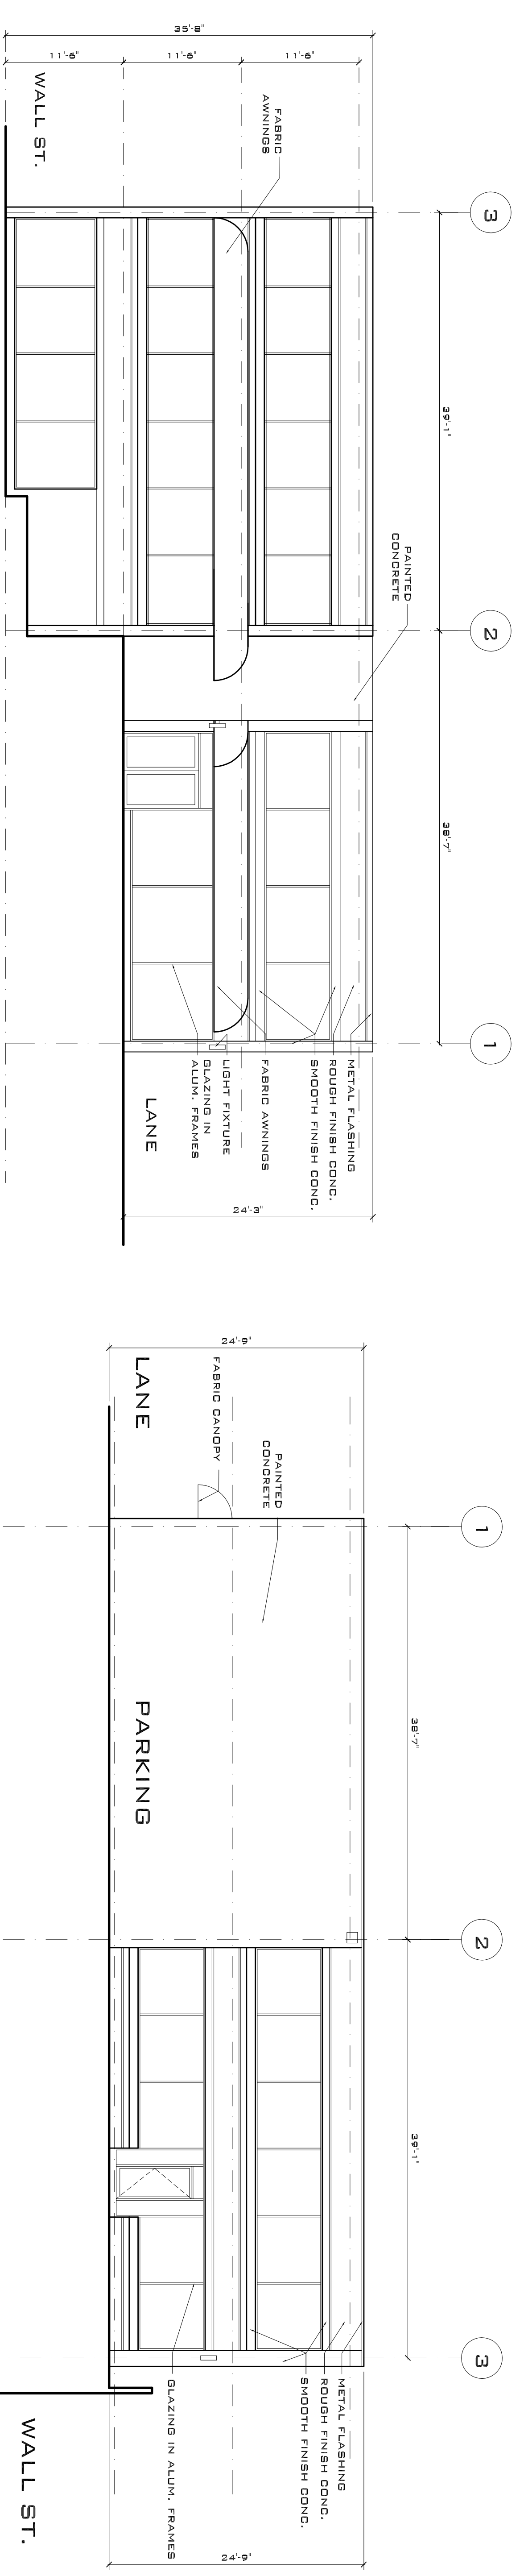

3 EAST ELEVATION (EXISTING)

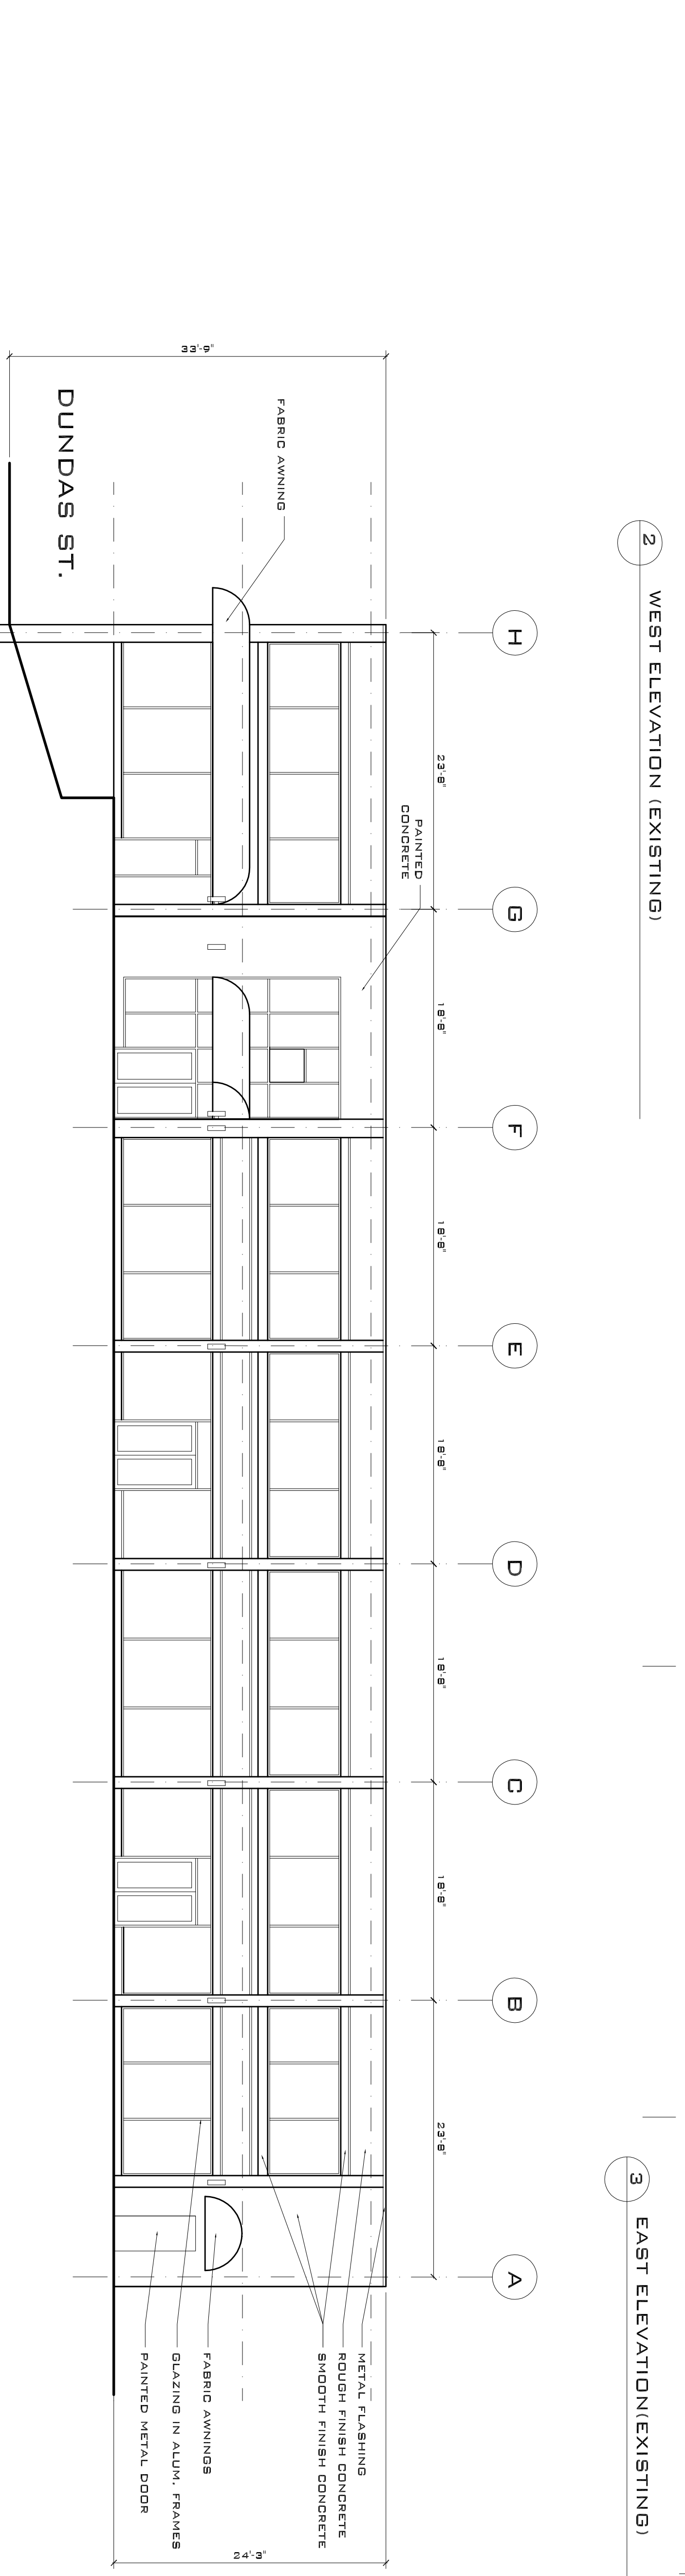

2 WEST ELEVATION (EXISTING)



4 SOUTH ELEVATION (EXISTING)

rev.	date	description	by
01	24 JAN 08	BC HOLDING FOR	--
00	15 JAN 08	PRELIMINARY	--
04	25 MAR 08	DR REVIEW	--
03	31 MAR 08	CONSULTANTS	--
02	21 FEB 08	BP	--
05	02 FEB 09	TENDER	--
06	01 MAR 09	RE-ISSUE FOR TENDER	--

AMU: Architects

PROJECT: 2018 DUNDAS ST. HOUSING  
 ADDRESS: 2018 DUNDAS ST.  
 VANCOUVER, BC V6M 1P1  
 TEL: 604 277 4838  
 FAX: 604 277 4838  
 EMAIL: AMU@TELUS.NET

designer	date
AMU	JAN-2008

Project Name  
**AMC TRANSITION HOUSING**  
**2018 DUNDAS ST.**  
**VANCOUVER, B.C.**

Drawing Title  
**ELEVATIONS**  
**EXISTING**

Drawing No.	Revision No.
AB.05	04