



This plan and drawing are and shall be of force, until the reproduction of the same in any other form without the written consent of the architect. The architect shall be held responsible for the accuracy of the information and data furnished to him by the client. This office shall be relieved of any liability for the accuracy of the information and data furnished to the client. These drawings refer only to the project named herein.

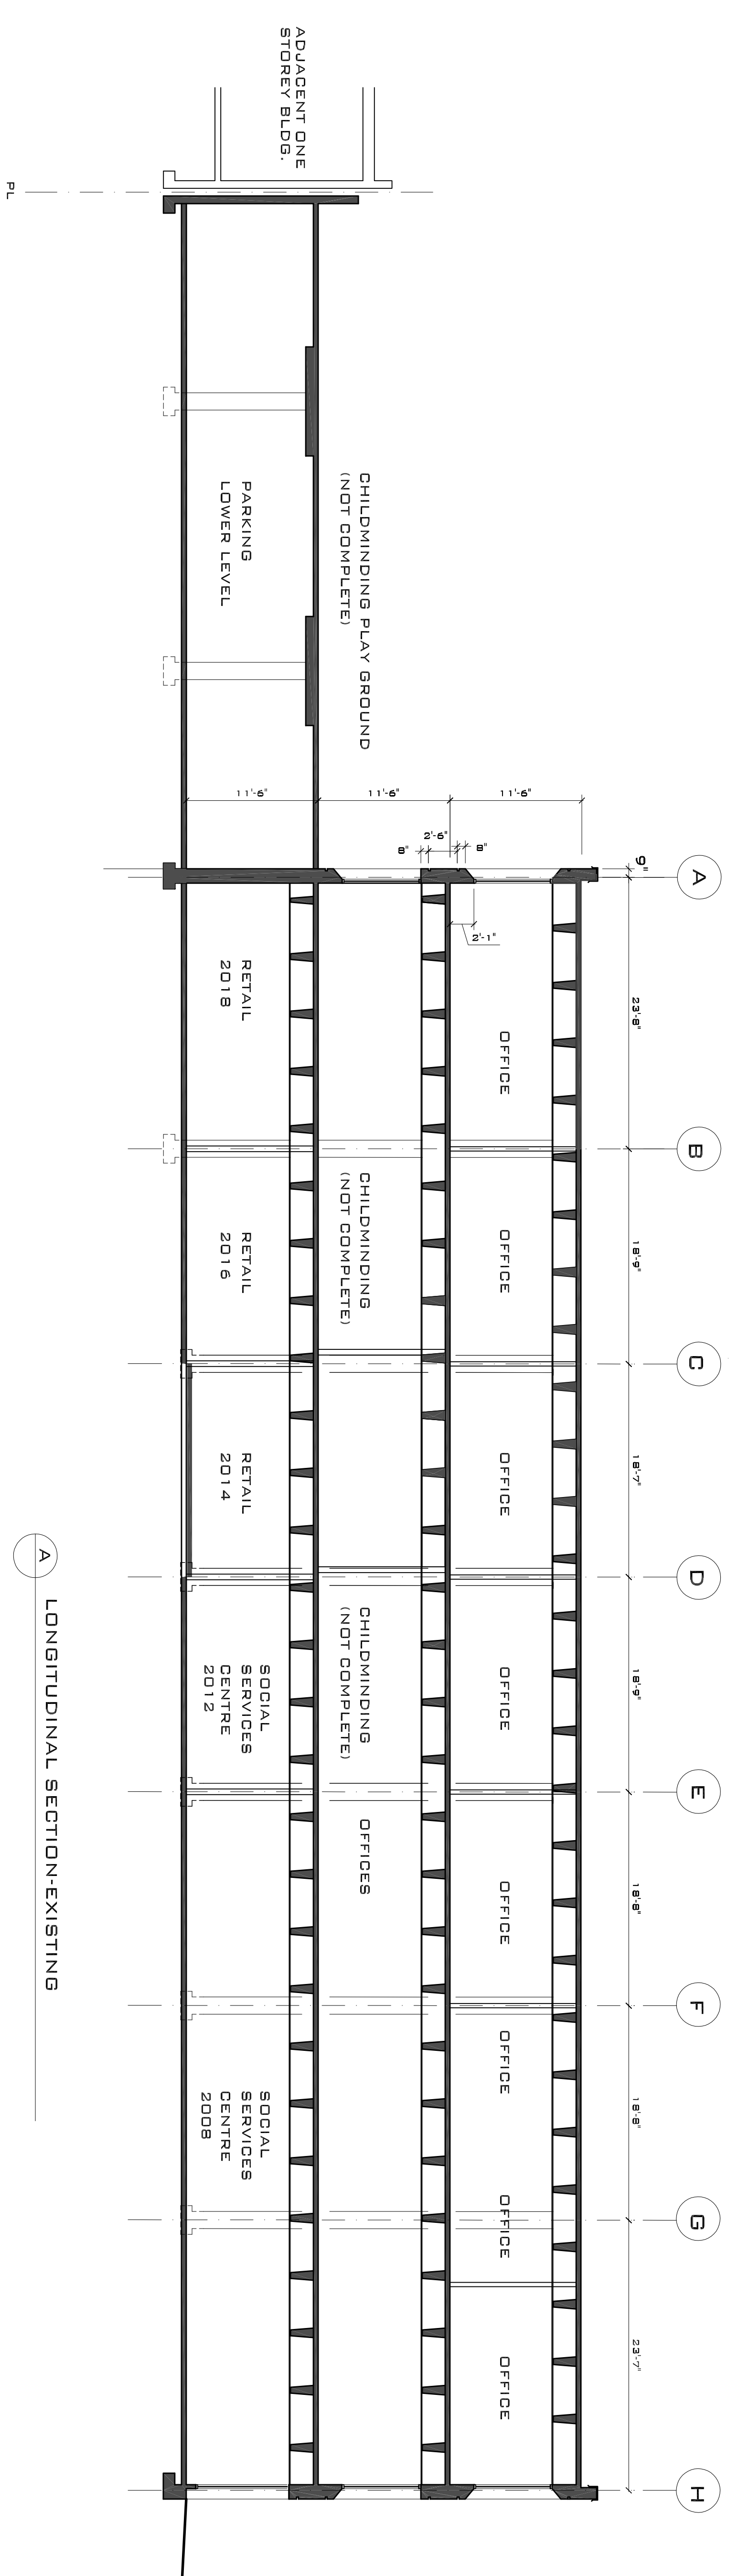

A LONGITUDINAL SECTION-EXISTING

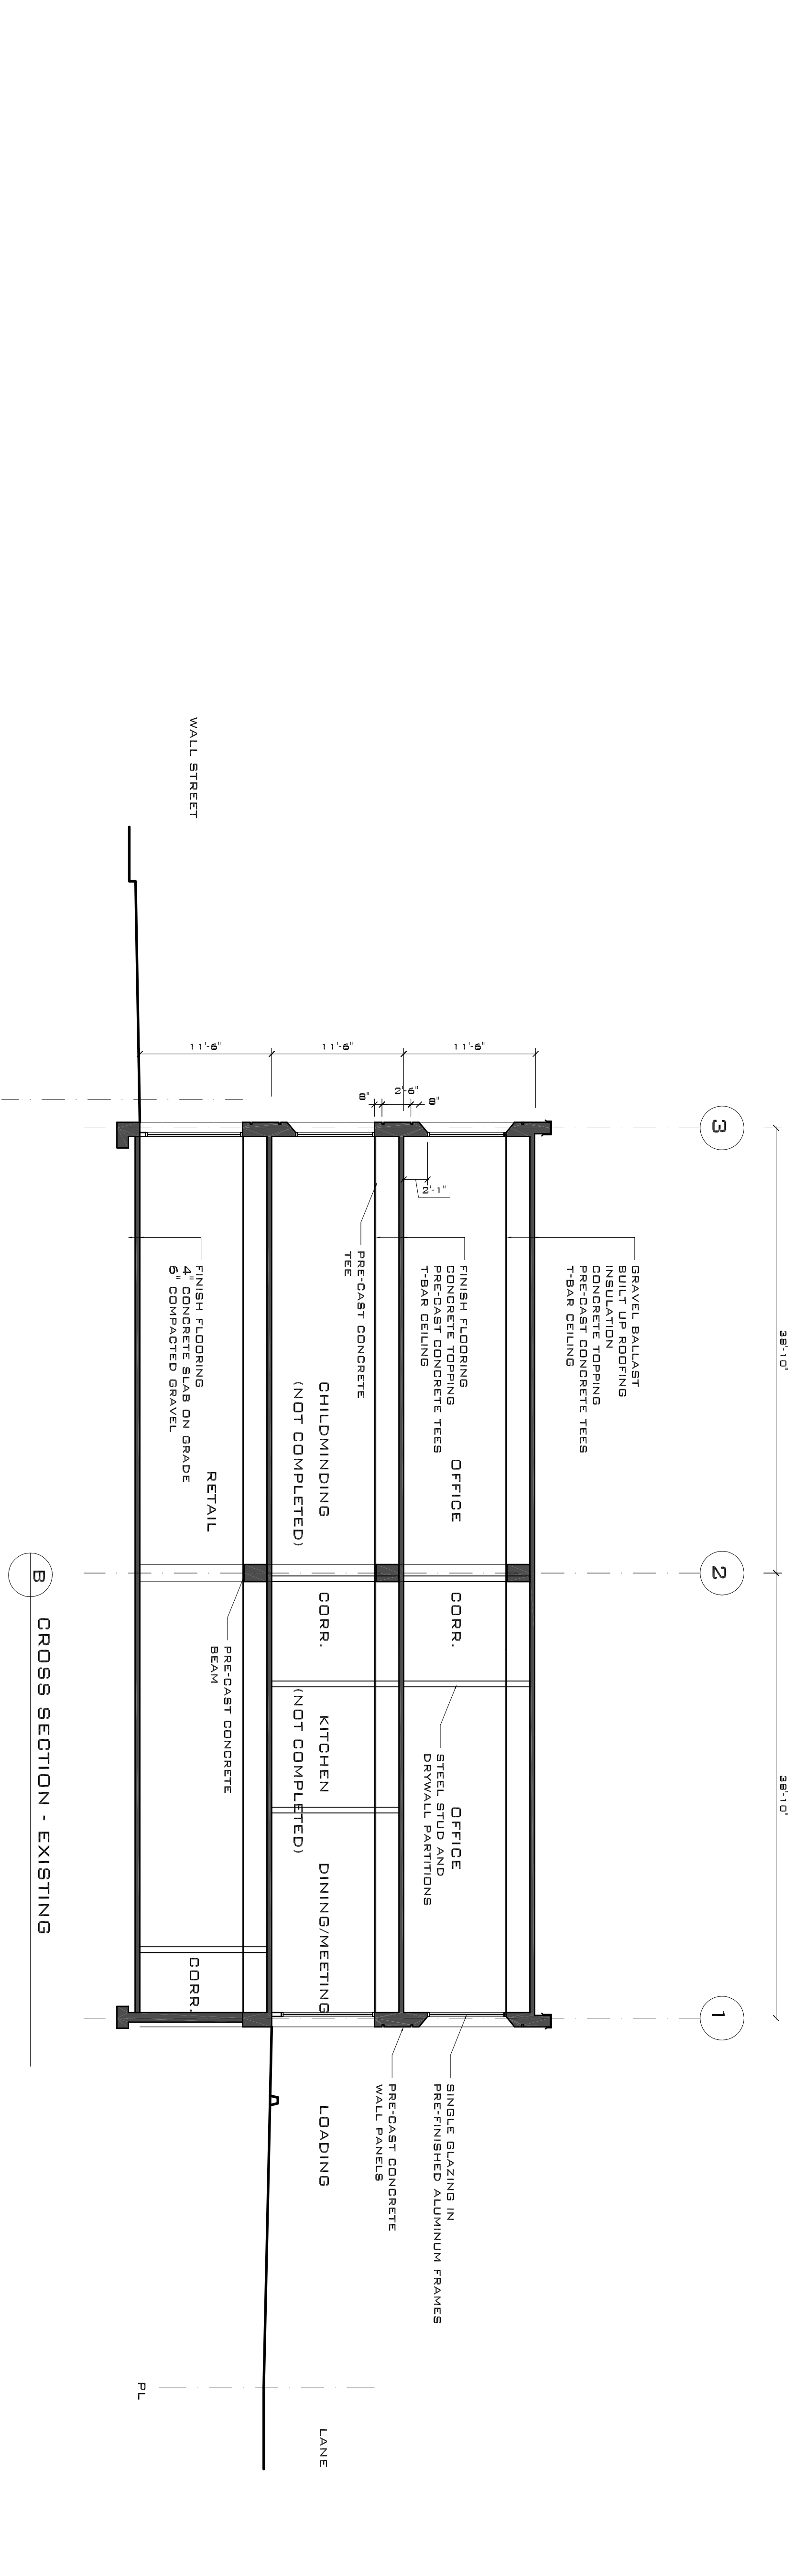

B CROSS SECTION - EXISTING

rev.	date	description	by
01	24 JAN 08	REV. HOUSING FOR	--
02	21 FEB 08	REV.	--
03	31 MAR 08	CONSULTANTS	--
04	25 MAR 08	REV. REVIEW	--
05	02 FEB 09	TENDER	--
06	03 MAR 09	RE-SALE FOR TENDER	--

AMU: Architects

PERO VALTTI SUOMINEN
 ARCHITECTS
 2388 WEST 27 AVENUE
 VANCOUVER BC V6N 1P1
 TEL: 604 671 4292
 FAX: 604 677 7850
 EMAIL: AMU@TELUS.NET

Project Name
AMC TRANSITION HOUSING
 2018 DUNDAS ST
 VANCOUVER, B. C.

Design Title
SECTIONS
 EXISTING

Drawing No. **A8.04** Revision No. **04**